


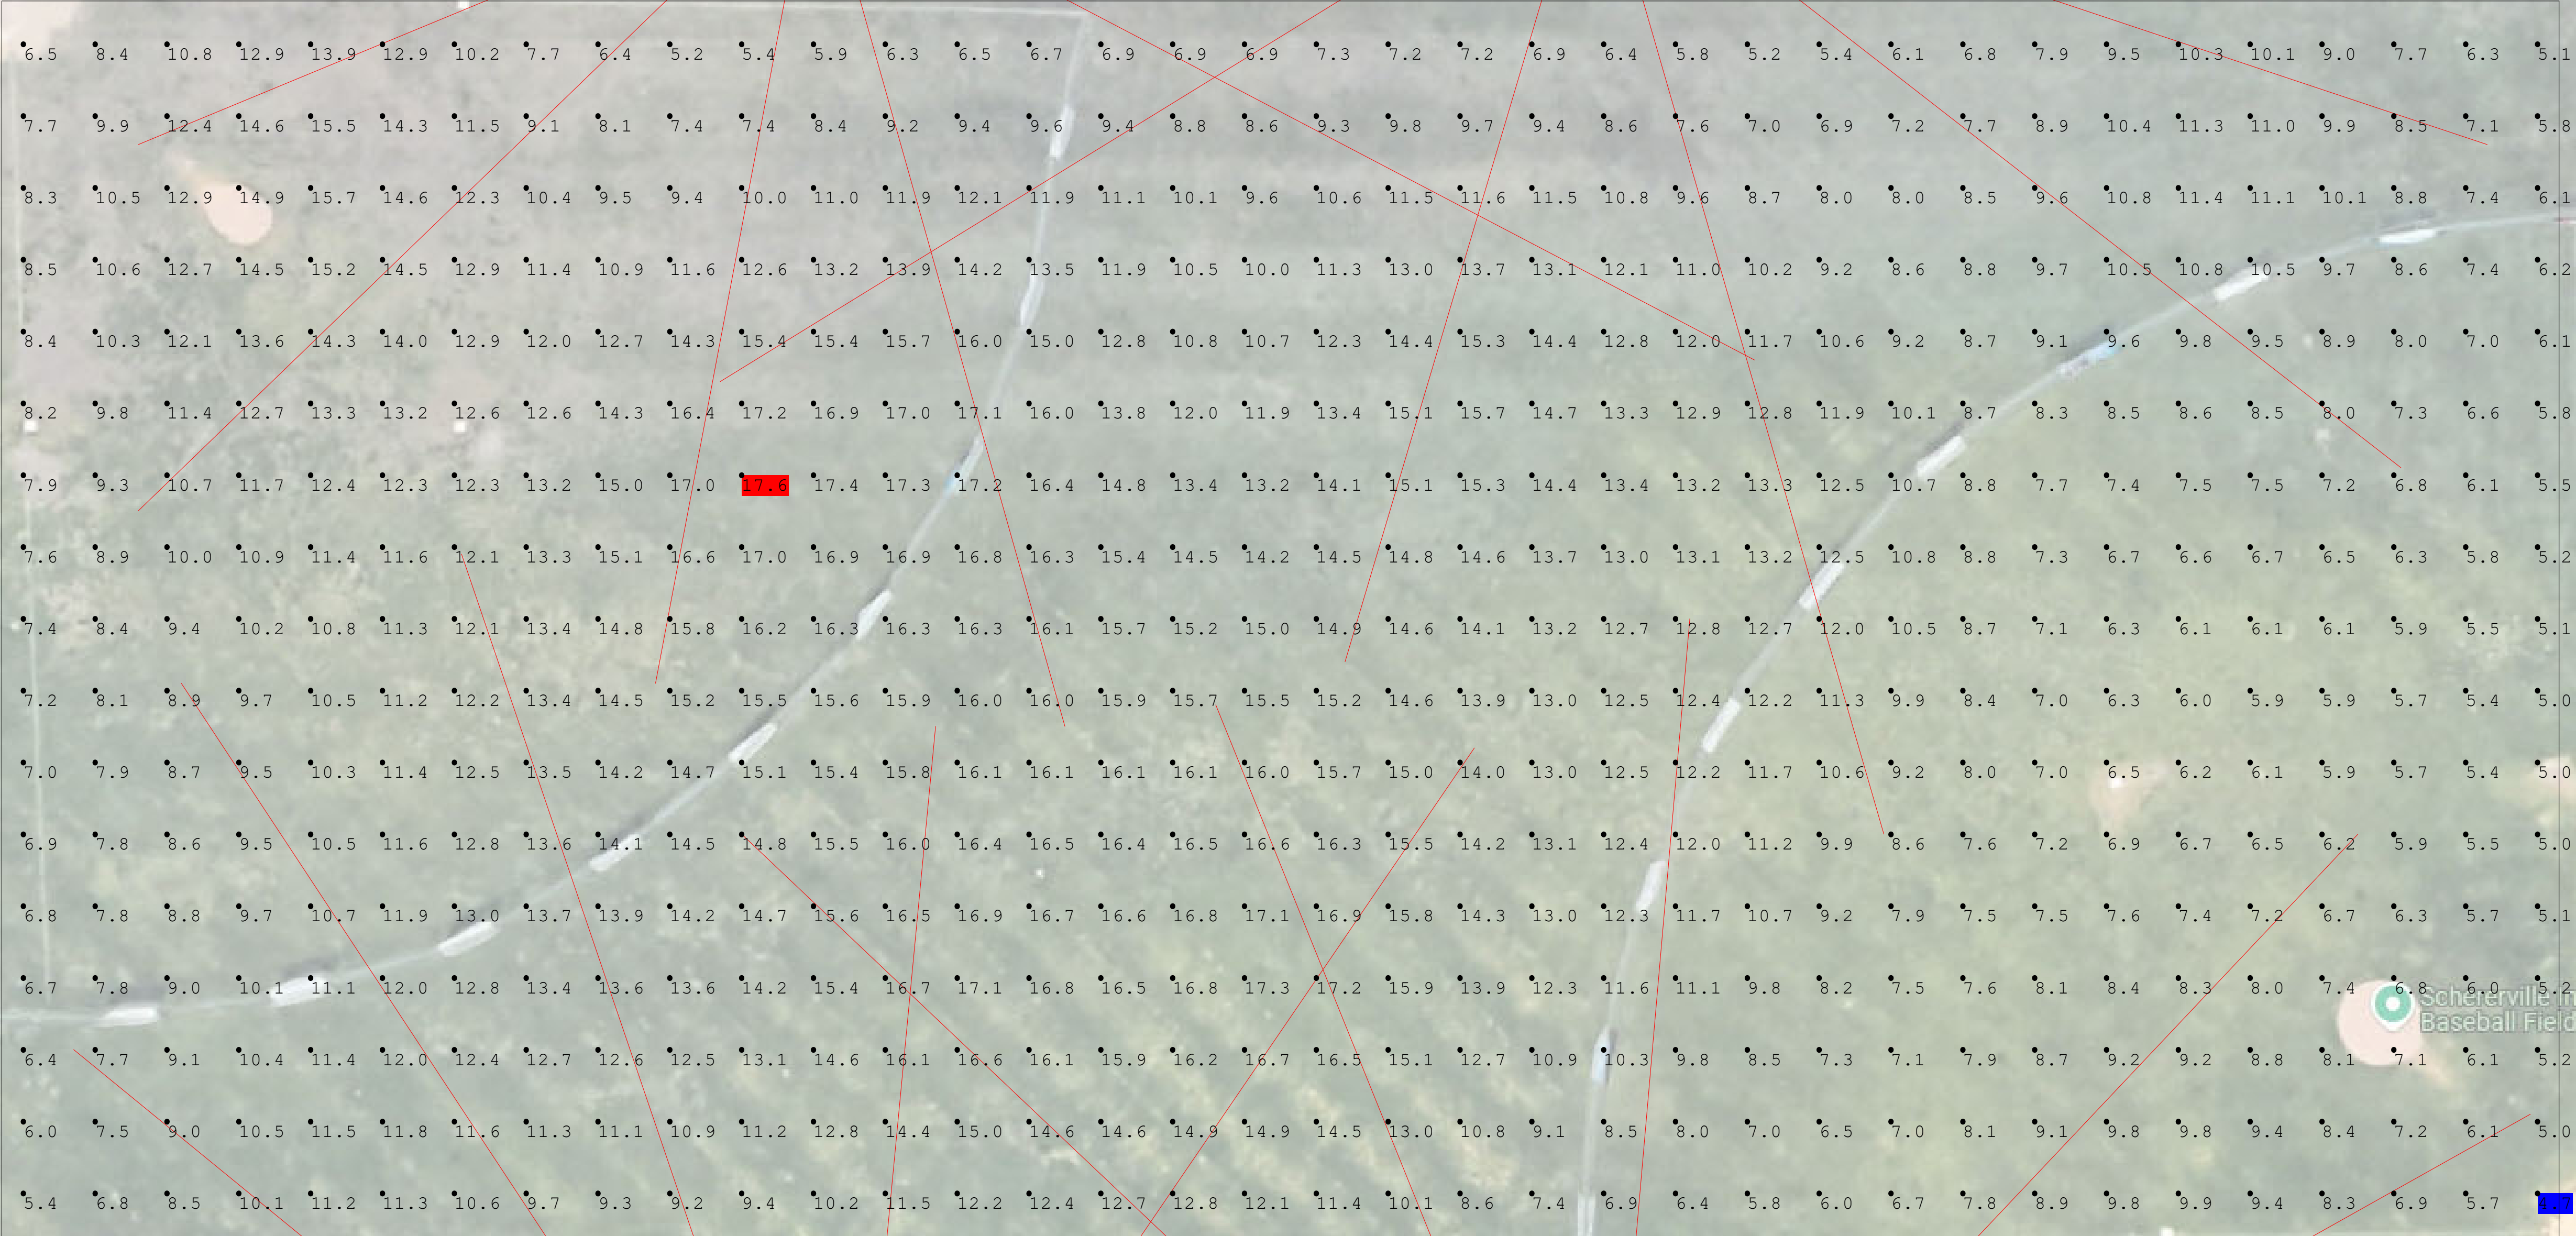

Hammond Baptist Schools

Page 1 of 3

Drawn By:

Checked By:

Date: 24/04/2025

Scale:

Revisions

#	Date	Comments

The light levels represented are based on the information provided. Actual light levels may vary due to building features, actual surface reflective values and software limitations. Morris Products Inc. does not guarantee light levels and provides this information for design Evaluation Only.



Luminaire Schedule						
Symbol	Qty	Label	Arrangement	Total Lamp Lumens	LLF	Description
+	20	77118	Single	N.A.	0.900	77118


Calculation Summary								
Label		CalcType		Units	Avg	Max	Min	Avg/Min
FIELD		Illuminance		Fc	10.93	17.6	4.7	2.33
								3.74

The light levels represented are based on the information provided. Actual light levels may vary due to building features, actual surface reflective values and software limitations. Morris Products Inc. does not guarantee light levels and provides this information for design evaluation only.

Revisions				
#	Date	Comments		

Drawn By:	Checked By:	Scale:
	Date: 24/04/2025	

Hammond Baptist Schools	
-------------------------	--

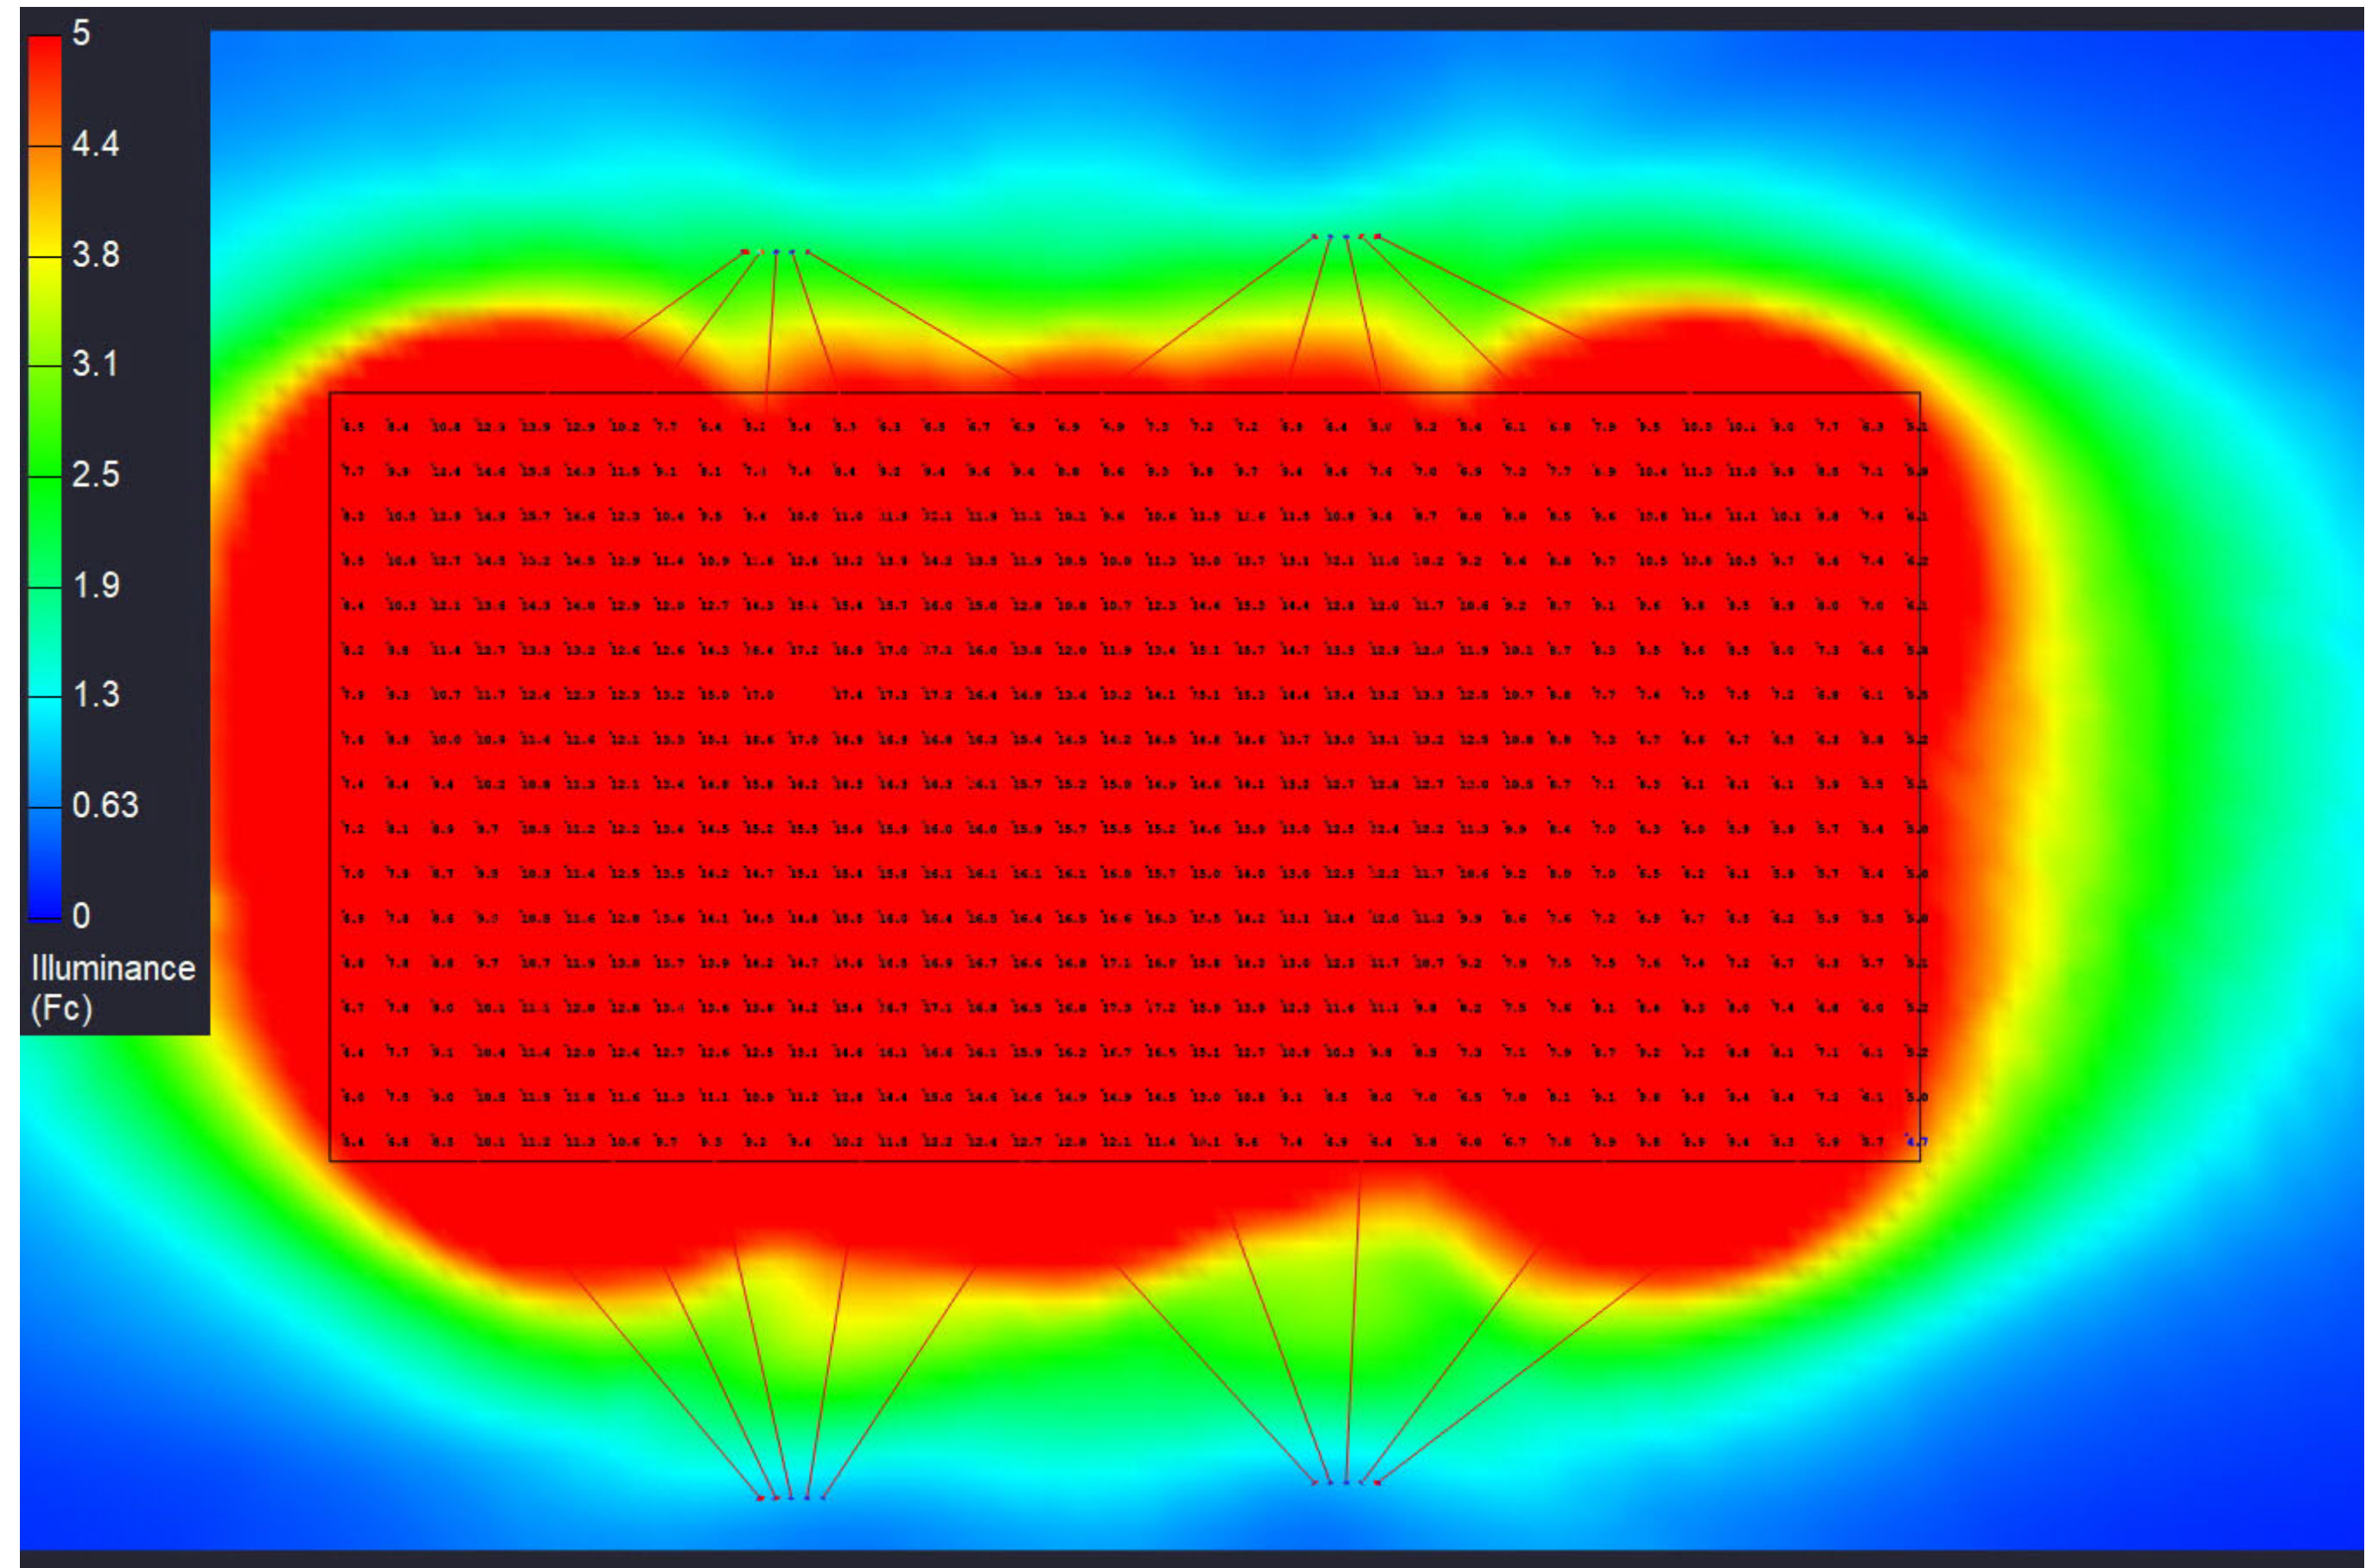

The light levels represented are based on the information provided. Actual light levels may vary due to building features, actual surface reflective values and software limitations. Morris Products Inc. does not guarantee light levels and provides this information for design Evaluation Only.

Drawn By:					
Checked By:					
Date: 24/04/2025					
Scale:					
Revisions					
	#	Date	Comments		